




DOUGLAS INDUSTRIES, INC.
3441 S 11TH AVE.
ELDRIDGE, IA 52748
TOLL FREE: 1-800-553-8907
www.douglas-sports.com

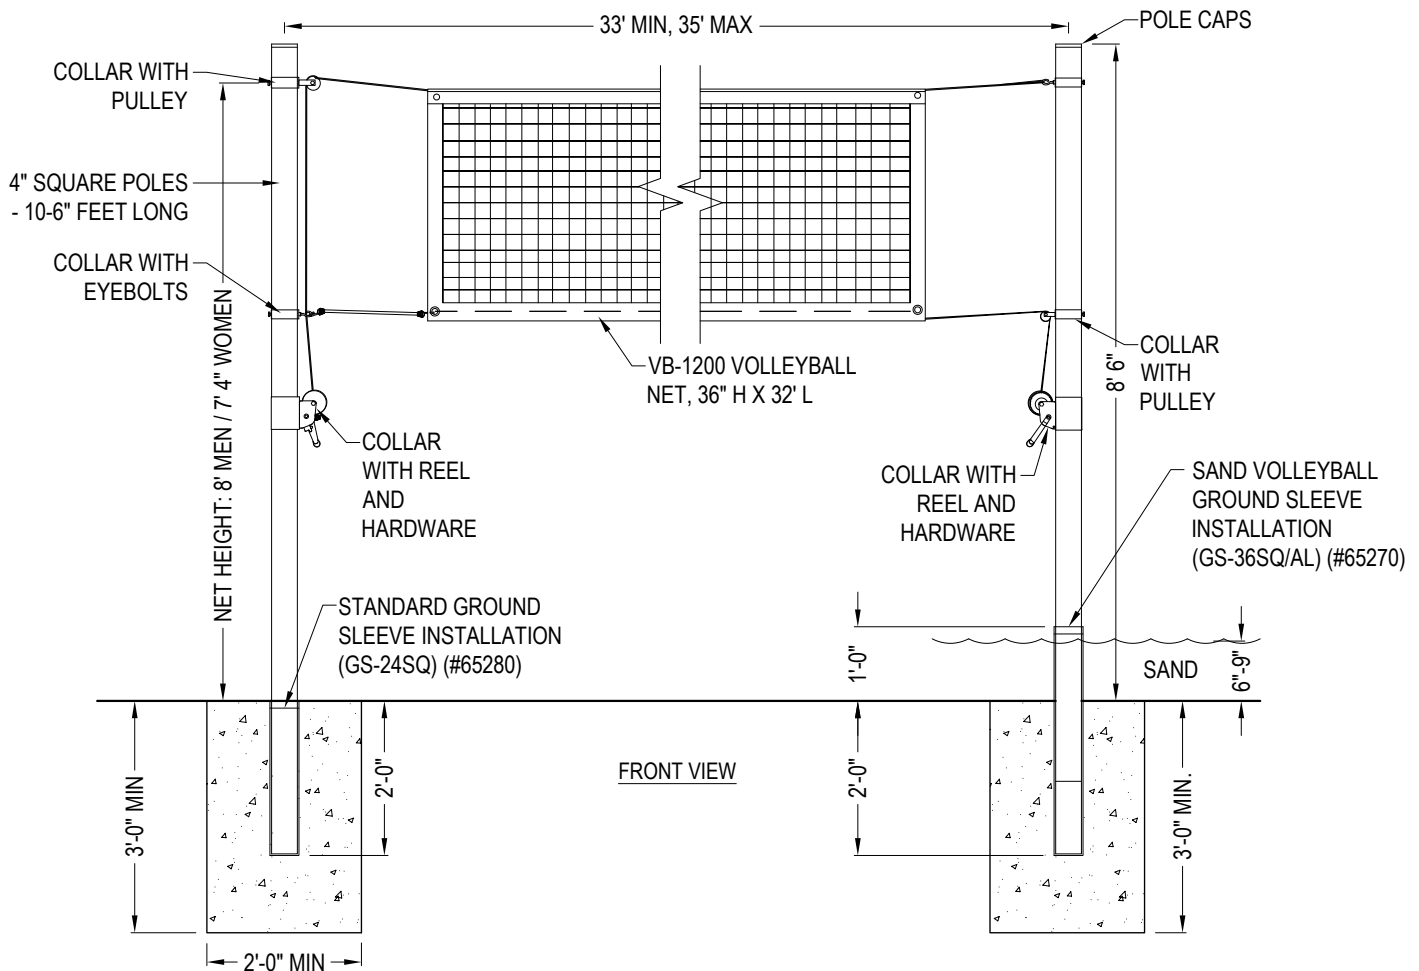


MANUFACTURER'S NOTES:

1. 10'-6" POLES ARE 4" SQUARE EXTRUDED STRUCTURAL ALUMINUM.
2. COMPLETE SYSTEM IS ONLY 100 LBS., APPROXIMATELY 1/3 OF STEEL SYSTEMS.
3. BAKED-ON BLACK POLYESTER POWDER COAT FINISH PROVIDES MAXIMUM PROTECTION.
4. EXCELLENT BEND RESISTANCE AND 100% RUST PROOF.
5. INCLUDES NET TENSIONING REELS WITH REMOVABLE HANDLES.
6. POLES FEATURE A CONTINUOUS STRUCTURED CHANNEL.
7. NO EXTERNAL PRESSURE POINTS TO DAMAGE THE POST'S FINISH.
8. INCLUDES VB-1200 VOLLEYBALL NET.
9. OPTIONAL ALUMINUM GROUND SLEEVES ARE SOLD SEPARATELY (24" STANDARD (#65280) AND 36" SAND INSTALLATION (#65270)

NOTES:

1. INSTALLATION TO BE COMPLETED IN ACCORDANCE WITH MANUFACTURER'S SPECIFICATIONS.
2. DO NOT SCALE DRAWING.
3. THIS DRAWING IS INTENDED FOR USE BY ARCHITECTS, ENGINEERS, CONTRACTORS, CONSULTANTS AND DESIGN PROFESSIONALS FOR PLANNING PURPOSES ONLY. THIS DRAWING MAY NOT BE USED FOR CONSTRUCTION.
4. ALL INFORMATION CONTAINED HEREIN WAS CURRENT AT THE TIME OF DEVELOPMENT BUT MUST BE REVIEWED AND APPROVED BY THE PRODUCT MANUFACTURER TO BE CONSIDERED ACCURATE.
5. CONTRACTOR'S NOTE: FOR PRODUCT AND COMPANY INFORMATION VISIT www.CADdetails.com/info AND ENTER REFERENCE NUMBER 2763-026.

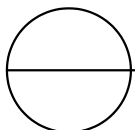

OUTDOOR SYSTEMS

VBS-4QS ALUMINUM OUTDOOR VOLLEYBALL SYSTEM (65350)